



Fort Bend County Engineering
FORT BEND COUNTY, TEXAS

J. Stacy Slawinski, P.E.
County Engineer

June 28, 2022

Commissioner Vincent M. Morales, Jr.
Fort Bend County Precinct 1
22333 Grand Corner Drive
Katy, Texas 77494

RE: Temporary Road Closure – Intersection of FM 1463 at Crossover Road (TxDOT FM 1463 Project)

Dear Commissioner:

The Texas Department of Transportation is requesting temporary road closure of the intersection of FM 1463 at Crossover Road, pursuant to Section 251.011 of the Texas Transportation Code, in order to reconstruct and widen this section of FM 1463. The request for temporary road closure is for the weekend of July 15-18 (9:00 pm Friday to 5:00 am Monday), or one of the following two weekends in case of weather delays.

The request will be placed on the July 5, 2022, Commissioners Court agenda. The detour and traffic control plan are attached.

Should you have any questions please do not hesitate to call me at 281-633-7515.

Sincerely,


Chris Debaillon, PE, PTOE
Assistant County Engineer - Traffic

Attachments

cc: Mr. Julio Salinas, P.E., CivilTech, Julio.Salinas@woolpert.com
Mr. Kurt Lehmann, TxDOT, Kurt.Lehmann@Txdot.gov
Mr. Michael Nixon, FBC EMS, Michael.Nixon@fbctx.gov
Major Rudy Castaneda – FBC Sheriff's Office Rudy.Castandea@fortbendcountytexas.gov
Major Manuel Zamora – FBC Sheriff's Office Manuel.Zamora@fortbendcountytexas.gov
Mr. Wesley Crawford, FBC Engineering
Mr. Brian Fields, FBC Road & Bridge
File

301 Jackson St., Suite 401, Richmond, TX 77469
Phone 281-633-7500

TNguyen
 05/27/2022 11:56:10 AM
 N:\0012-16-301\CADD\N\01*CPs*Change Or der\TDT*COSSOVER*WB.dgn
 N:\CADD-Admin\MicroStation\553\Wor\kSpace\Standards\TxDOT\plotdrv\TxDOT.plt\drvs\TxDOT*BW-HALF*.pltcfg

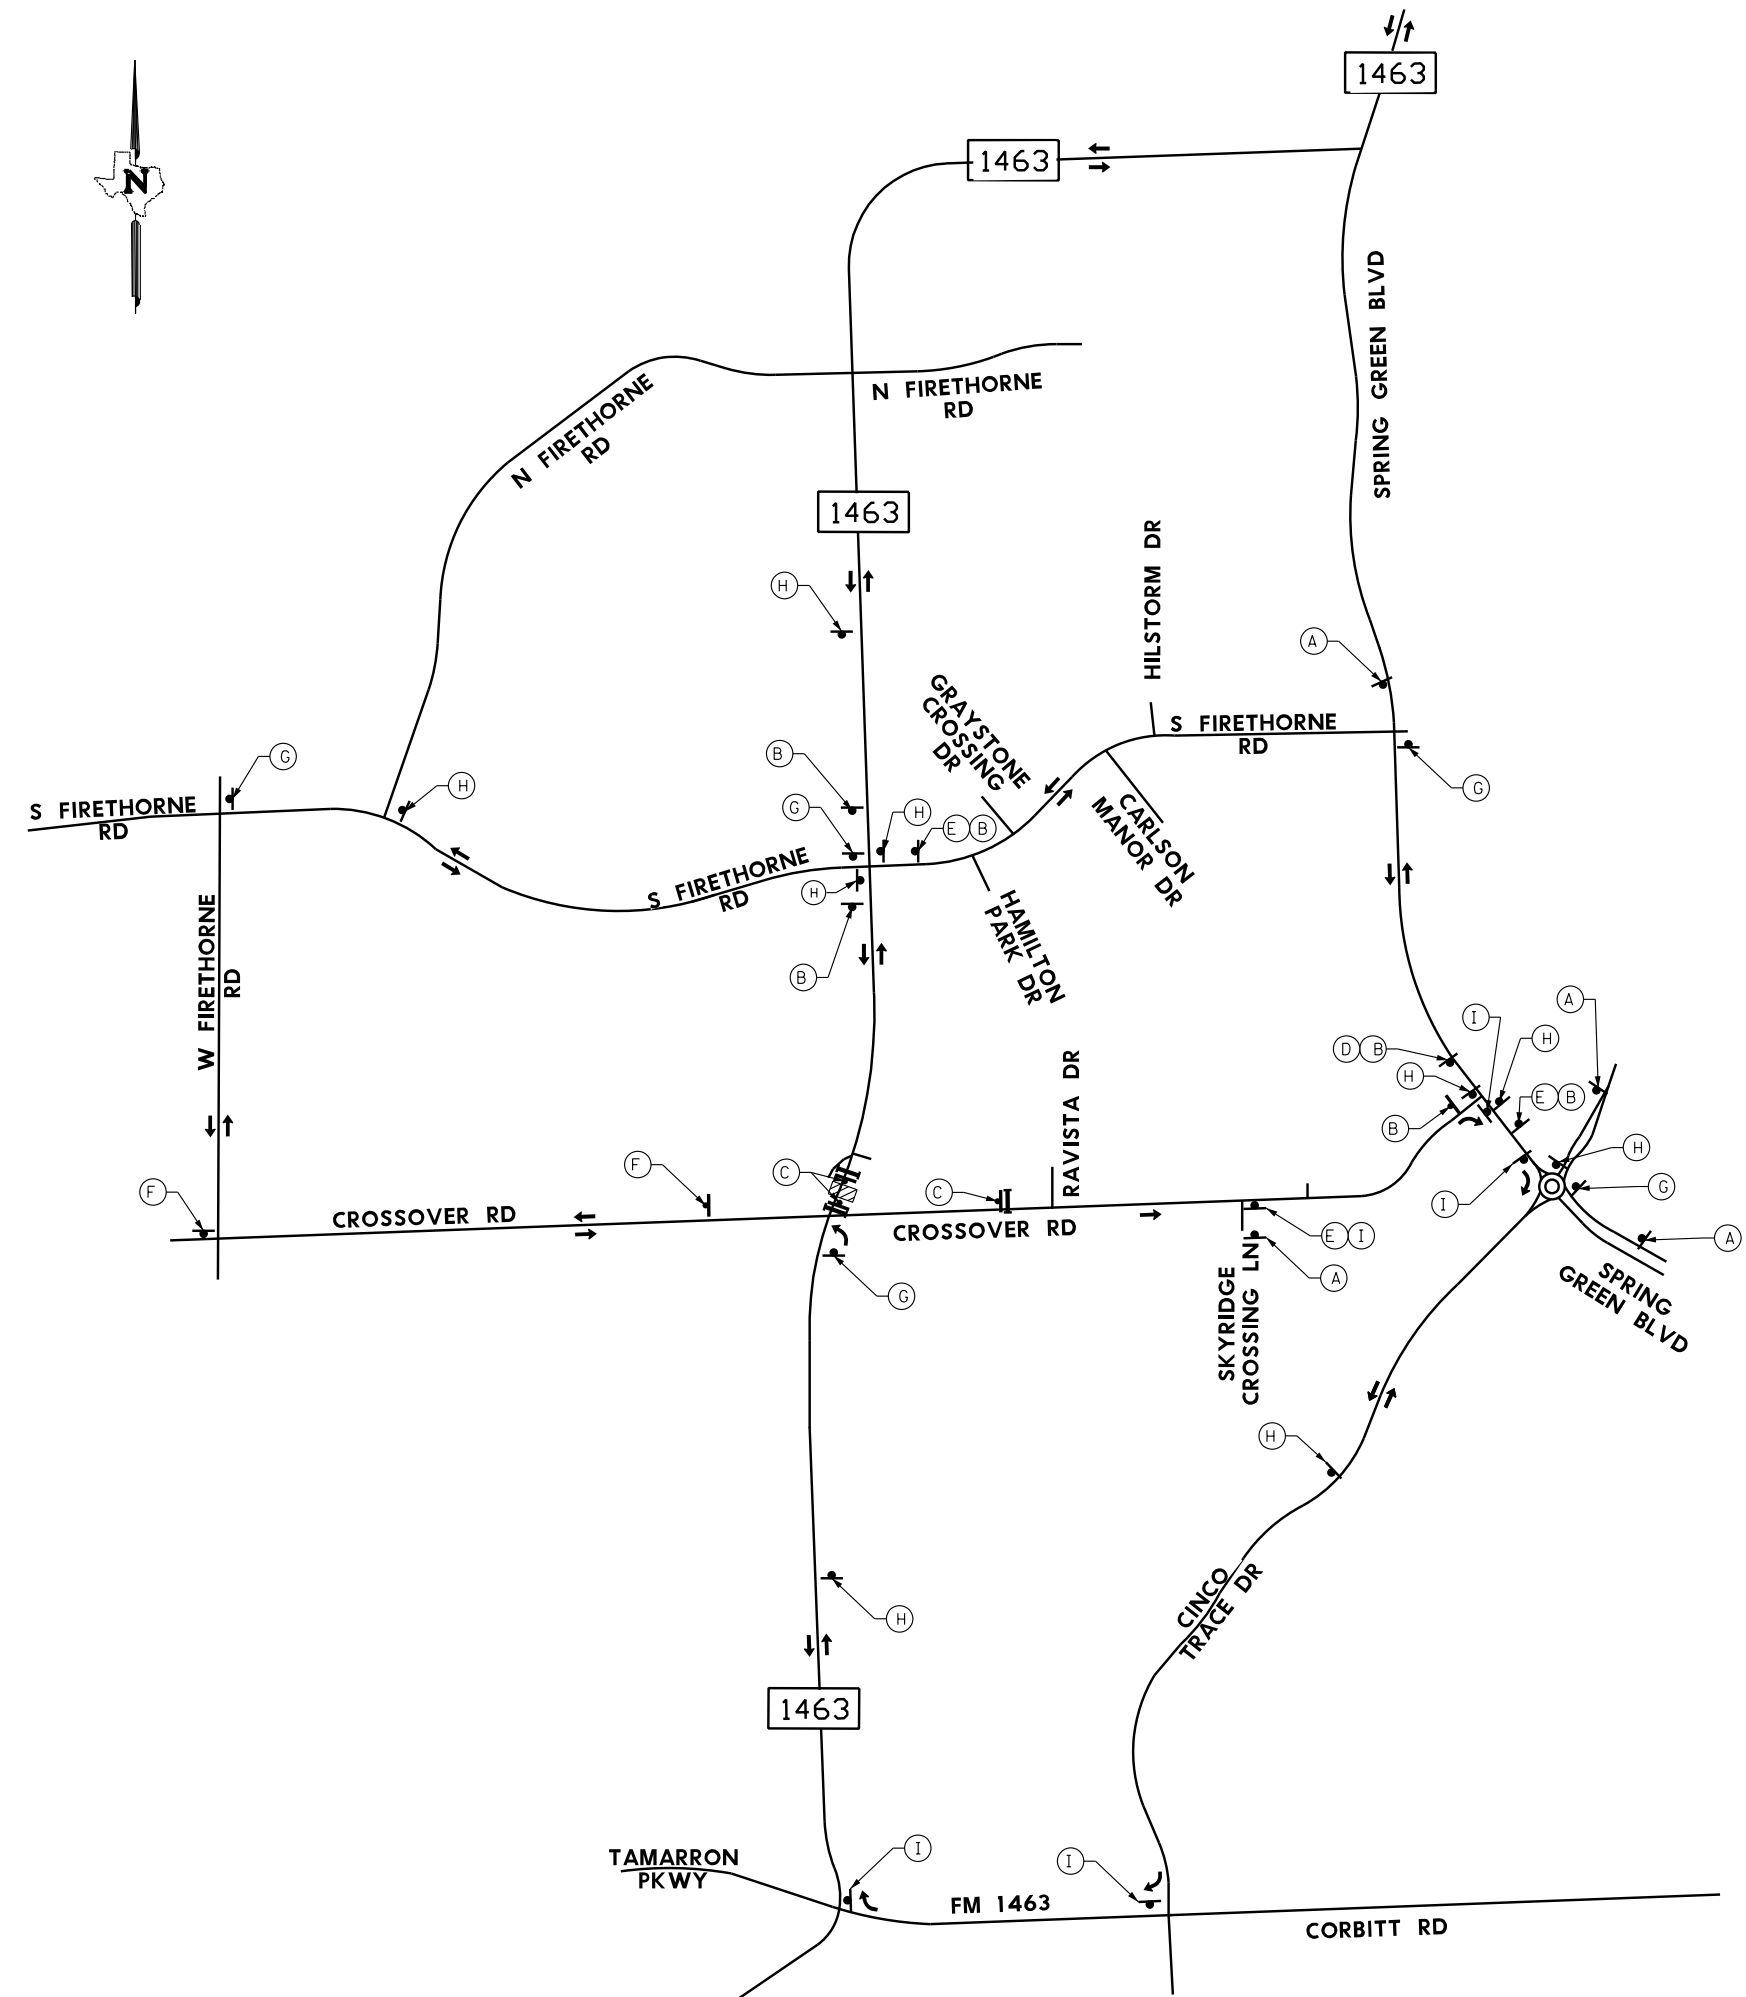

LEGEND

- PROP LANE ARROWS
- TYPE III BARRICADE
- PORTABLE CHANGEABLE MESSAGE SIGN
- WORK ZONE

CW20-2D (A)
 R11-4 (B)
 R11-2 (C)
 R3-1 (D)
 R3-2 (E)
 M4-8a (F)

M4-12T CROSSOVER RD W (G)
 M4-9TL (G)
 M4-12T CROSSOVER RD W (H)
 M4-9S (H)
 M4-12T CROSSOVER RD W (I)
 M4-9TR (I)

NOTES:

- CONTRACTOR TO COORDINATE WITH KATY FIRE STATION NO.3 AND AFFECTED LOCAL BUSINESS OF WHICH ROADS, LANES WILL BE CLOSED, DETOURED, THE DATES THEY WILL REMAIN CLOSED, AND WHEN THEY WILL BE OPENED AGAIN TO TRAFFIC.
- A MINIMUM OF 7 DAYS IN ADVANCE OF ANY TOTAL CLOSURE, PLACE A PORTABLE CHANGEABLE MESSAGE (PCM) SIGN AT THE LOCATION OF EACH TOTAL CLOSURE WHICH INFORMS THE TRAVELING PUBLIC OF THE DETAILS OF THE CLOSURE.

NEW SHEET ADDED 05/27/2022

LITAO LIU
 121864
 LICENSED PROFESSIONAL ENGINEER
 CIVIL ENGINEERS, INC.

SCALE: N. T. S.

© 2021 Texas Department of Transportation

CIVIL ENGINEERS, INC.


F-6932
 15021 1st Freeway,
 Suite 500
 Houston, Texas 77094
 281-945-0069 PH
 281-945-0081 FX

FM 1463
DETOUR PLAN
CROSSOVER RD WB
PHASE 1 STEP 1

SHEET 1 OF 3

| | | | | | |
|--------|-----|-------------------|-----------|---------------------|-------------|
| DN: | DN | FED. RD. DIV. NO. | STATE | PROJECT NO. | HIGHWAY NO. |
| CK DN: | CDN | 6 | TEXAS | SEE TITLE SHEET | FM 1463 |
| DW: | DW | STATE DIST. | COUNTY | CONTROL SECTION NO. | JOB NO. |
| CK DW: | CDW | HOU | FORT BEND | 0188 | 10 021, ETC |

05/27/2022 11:56:10 AM
 N:\0012-16-301\CADD\NDGN\01\CPS*Change Or der\TDT*FM1463*NB.dgn
 N:\CADD-Admin\MicroStation\553\WorkSpace\Standard\TxDOT\plotdrv\TxDOT\plotdrv\TxDOT\p1.tcfq

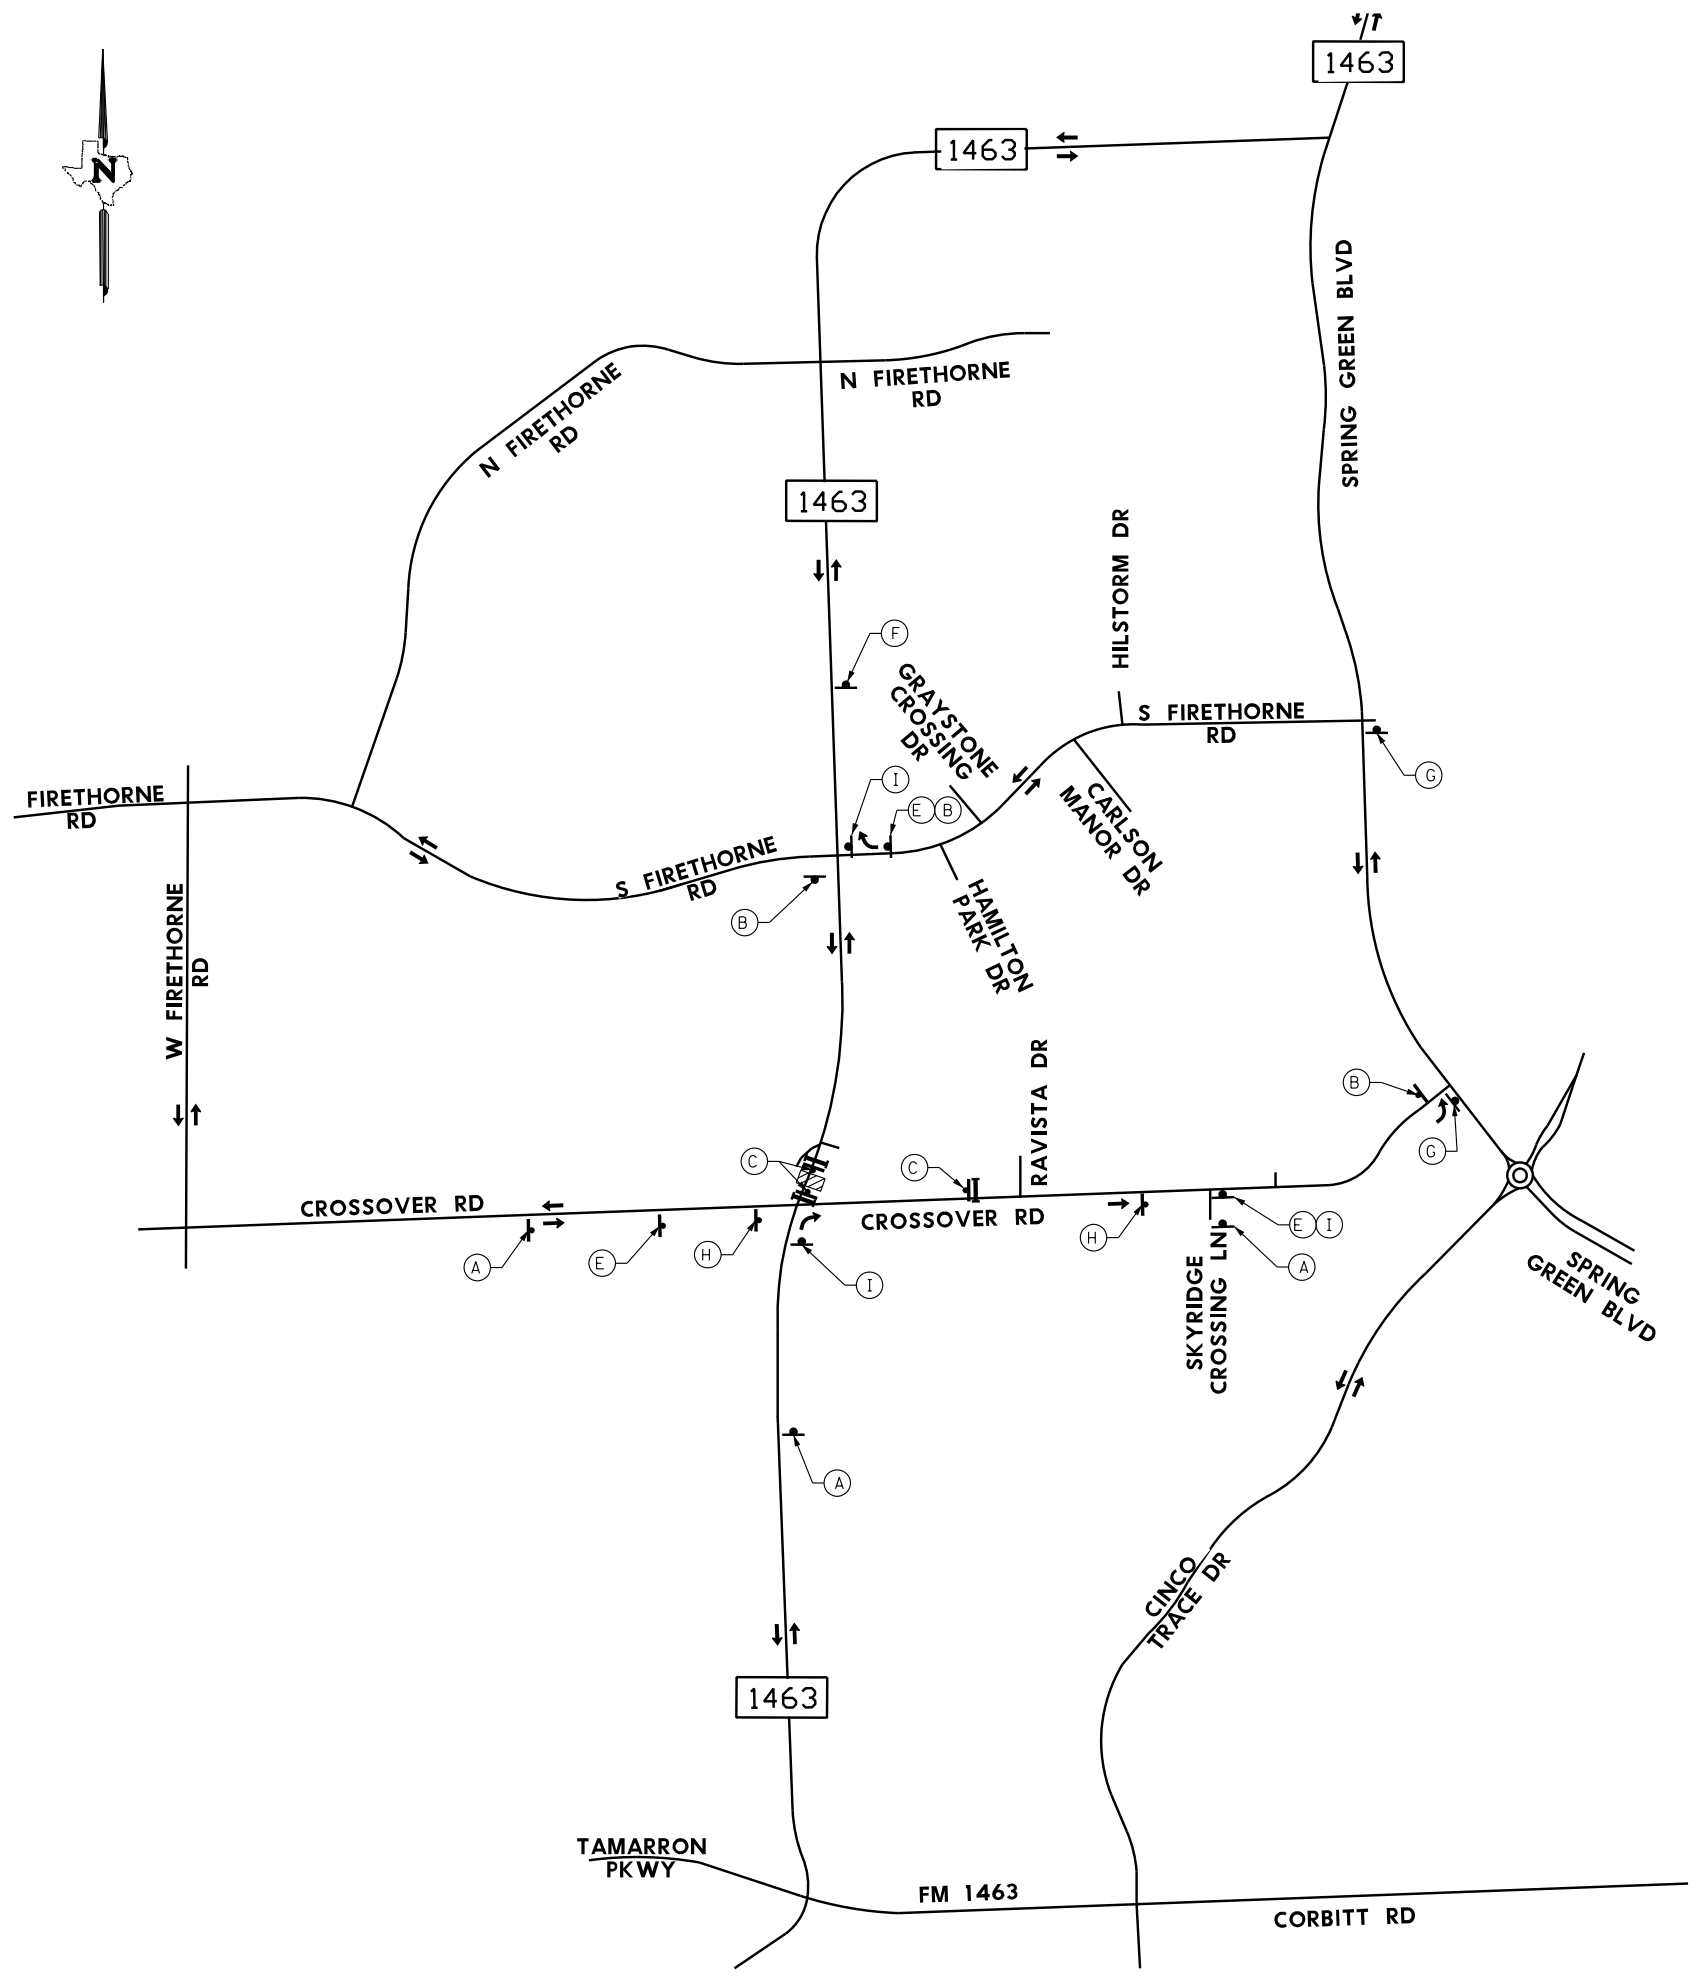

LEGEND

- PROP LANE ARROWS
- TYPE III BARRICADE
- PORTABLE CHANGEABLE MESSAGE SIGN
- WORK ZONE

(A)
 CW20-2D

(B)
 R11-4

(C)
 R11-2

(D)
 R3-1

(E)
 R3-2

(F)
 M4-8a

M4-12T (G) M4-9TL

M4-12T (H) M4-9S

M4-12T (I) M4-9TR

- NOTES:
- CONTRACTOR TO COORDINATE WITH KATY FIRE STATION NO.3 AND AFFECTED LOCAL BUSINESS OF WHICH ROADS, LANES WILL BE CLOSED, DETOURED, THE DATES THEY WILL REMAIN CLOSED, AND WHEN THEY WILL BE OPENED AGAIN TO TRAFFIC.
 - A MINIMUM OF 7 DAYS IN ADVANCE OF ANY TOTAL CLOSURE, PLACE A PORTABLE CHANGEABLE MESSAGE (PCM) SIGN AT THE LOCATION OF EACH TOTAL CLOSURE WHICH INFORMS THE TRAVELING PUBLIC OF THE DETAILS OF THE CLOSURE.

NEW SHEET ADDED 05/27/2022

LITAO LIU
 LICENSED PROFESSIONAL ENGINEER
 STATE OF TEXAS
 121864
 05/27/2022

SCALE: N. T. S.

F-6932
 15021 1st Freeway,
 Suite 500
 Houston, Texas 77094
 281-945-0089 PH
 281-945-0081 FX

FM 1463
DETOUR PLAN
FM 1463 NB
PHASE 1 STEP 1

SHEET 2 OF 3

| | | | | | |
|--------|-----|-------------------|-----------|---------------------|-------------|
| DN: | DN | FED. RD. DIV. NO. | STATE | PROJECT NO. | HIGHWAY NO. |
| CK DN: | CDN | 6 | TEXAS | SEE TITLE SHEET | FM 1463 |
| DW: | DW | STATE DIST. | COUNTY | CONTROL SECTION NO. | JOB NO. |
| CK DW: | CDW | HOU | FORT BEND | 0188 | 10 021, ETC |

