



Fort Bend County Engineering  
FORT BEND COUNTY, TEXAS

Richard W. Stolleis, P.E.  
County Engineer

July 26, 2018

Commissioner W. A. "Andy" Meyers  
Fort Bend County Precinct 3  
22333 Grand Corner Drive  
Katy, Texas 77494

**RE: Katy ISD Elem School No. 32 - Extension of Cinco Terrace Drive school zone for Stanley Elementary School to include the Fry Road intersection in Cinco Ranch Southwest**

Dear Commissioner Meyers:

Fort Bend County Engineering has completed and recommends approval of the traffic control plan for extending the school zone for Stanley Elementary School on Cinco Terrace Drive to include the intersection of Fry Road at Cinco Terrace Drive. The public hearing date for acceptance of the plan is being scheduled.


A copy of the traffic control plan is attached for your review. If you should have any questions, please give me a call.

Sincerely,

Chris Debaillon, PE, PTOE  
Assistant County Engineer – Traffic

CD/mjs

cc: Judge Robert E. Hebert, County Judge  
Marc Grant - FBC Road & Bridge  
Brian Fields - Signage Department  
File

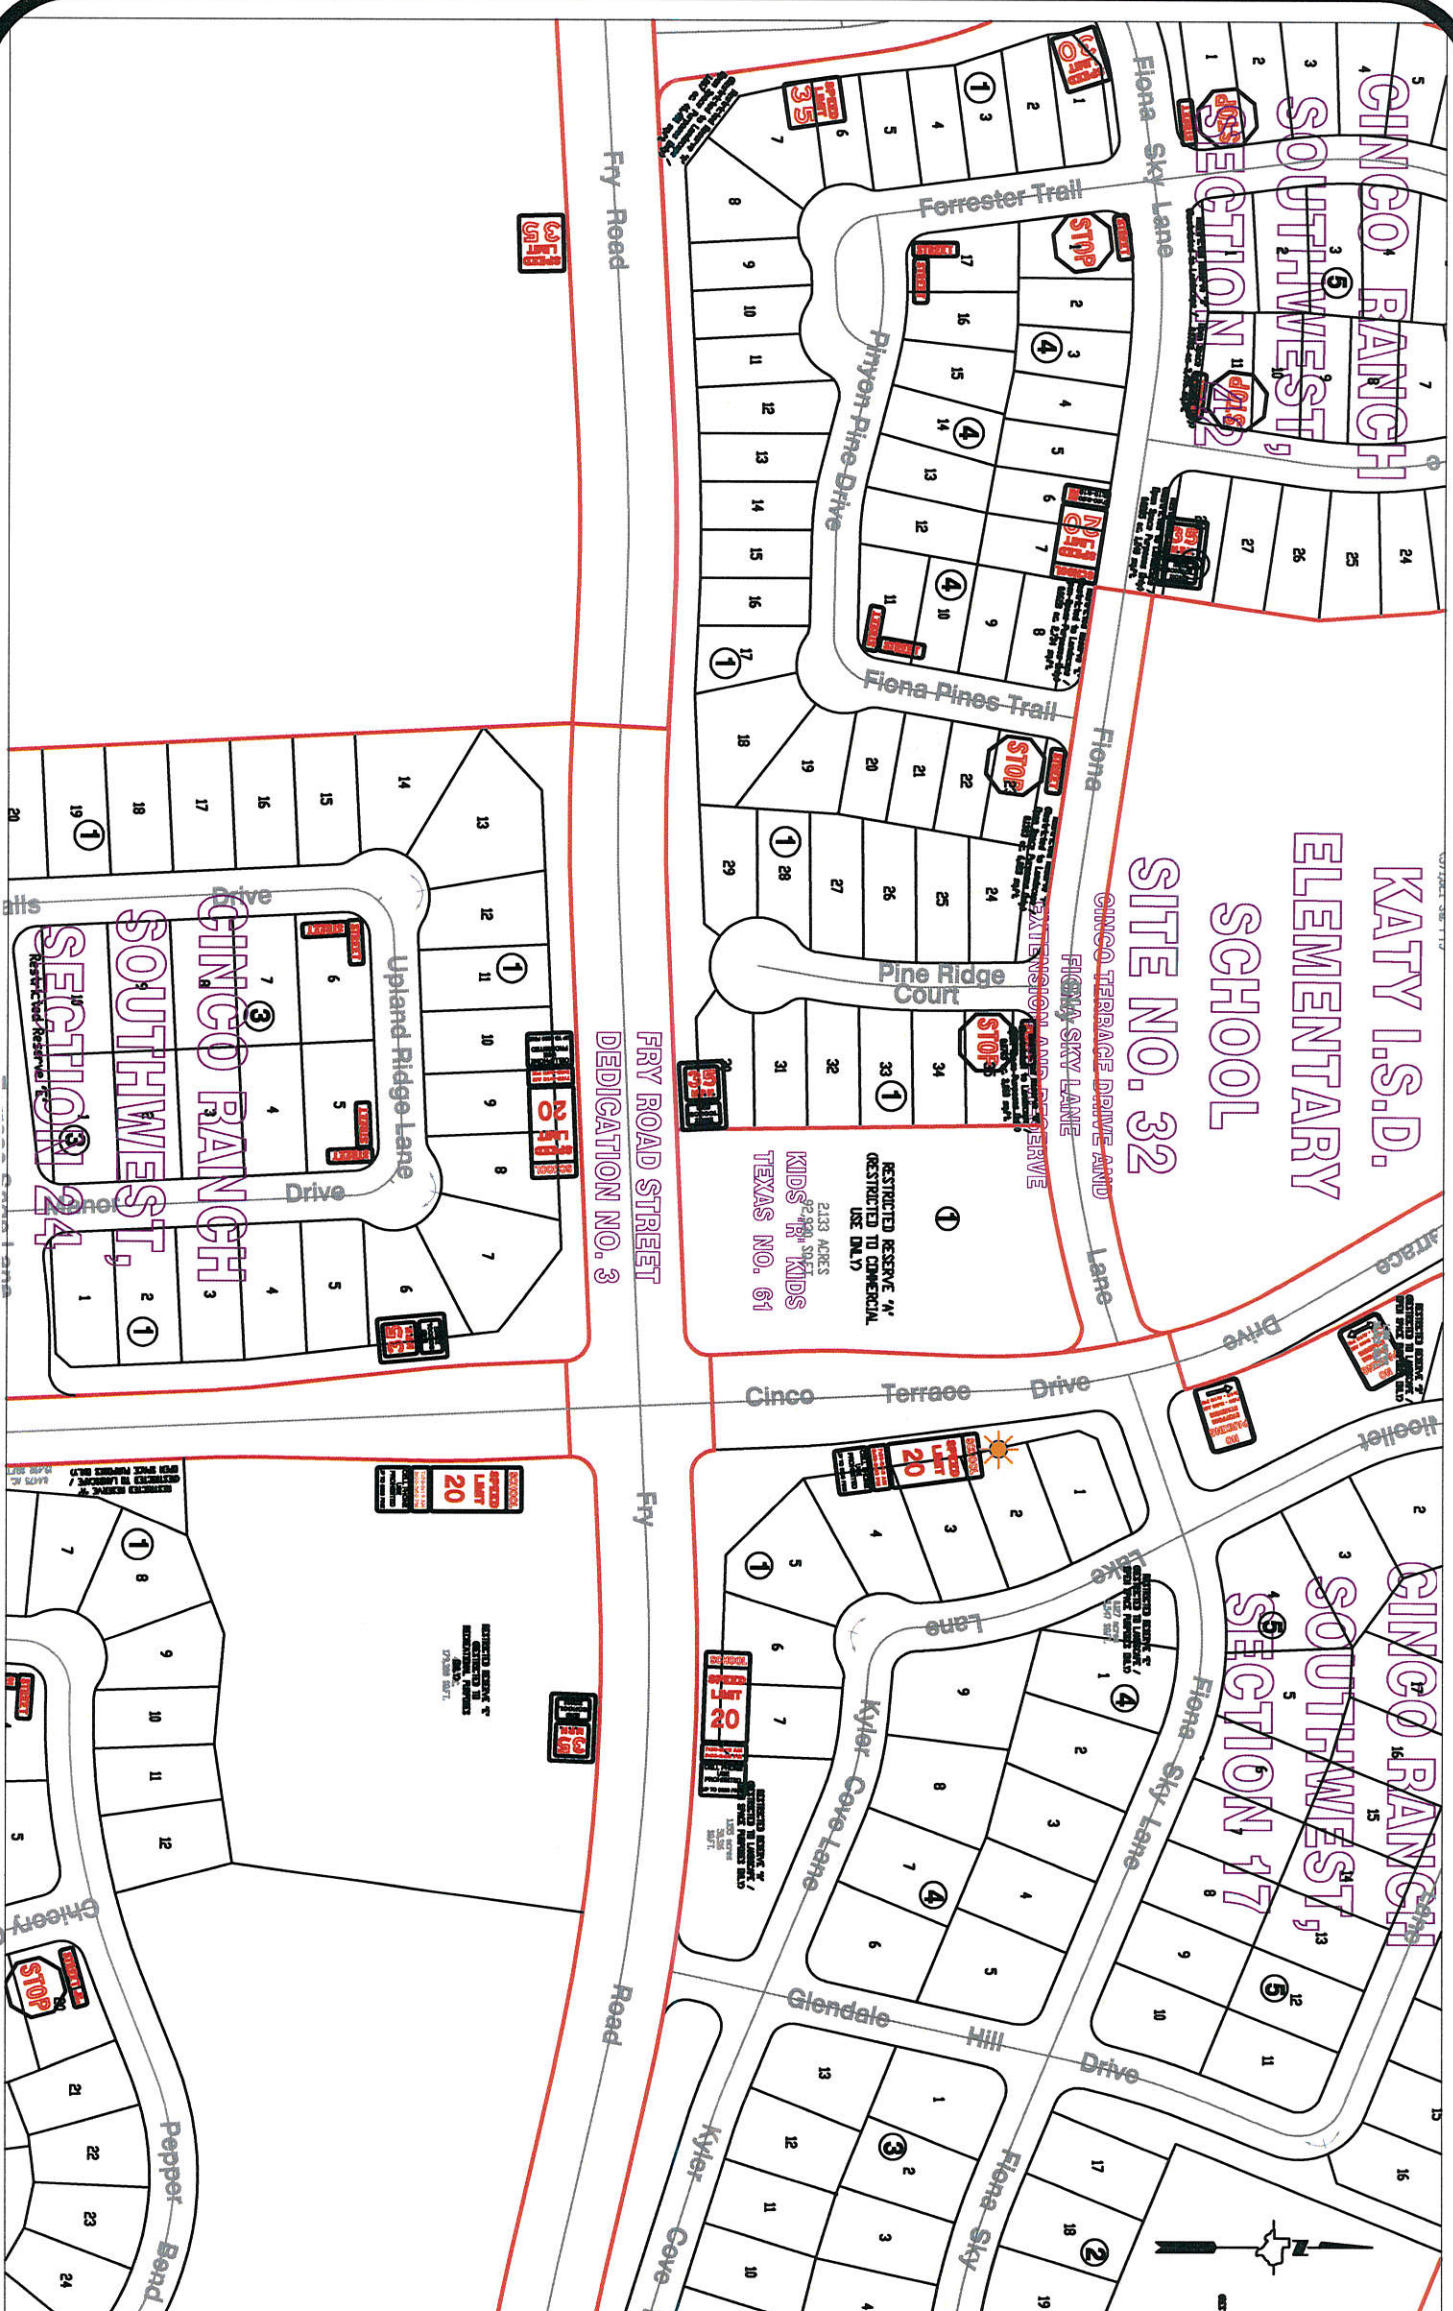

**Note:**  
 The purpose of this traffic control plan is to revise traffic control for the intersection of Fry Road and Cinco Terrace Drive with the extension of the existing school zone to include the intersection.

Drawn By: L. Brdecka  
 Date: 7-26-18  
 Approved By: Chris Deballon, PE PTOE  
 Date: *CD 7/26/18*  
 Scale  
 1" = 200'-0"

**Intersection of Fry Road and Cinco Terrace Drive (Revised) Control Map and Traffic Sign Layout**  
 Fort Bend County Engineering Dept.  
 301 Jackson Street  
 Richmond, Texas 77469